


EXHIBIT 2

OVERALL MASTER DEVELOPMENT PLAN

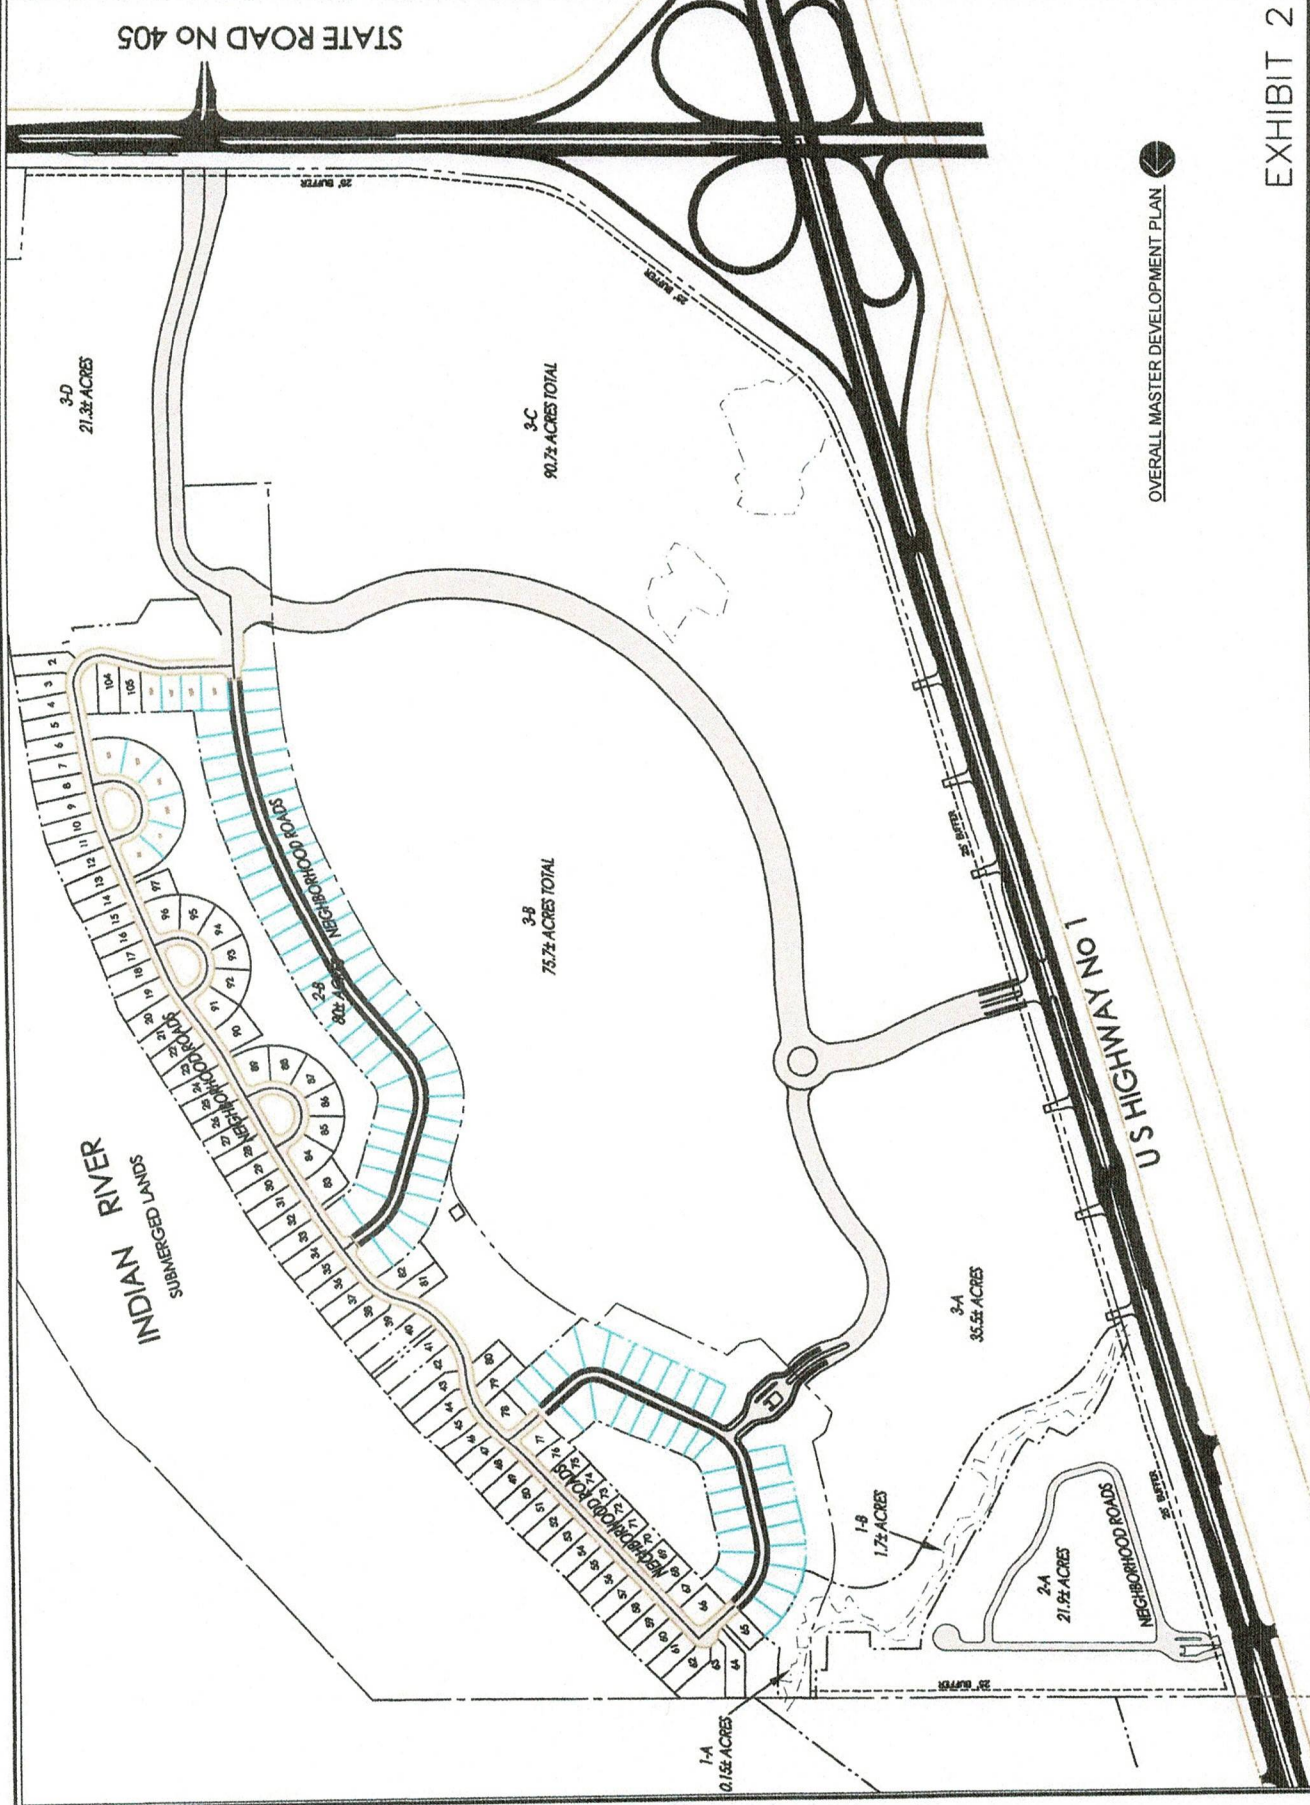

ROADWAYS
TRANQUILITY SHORES
BREVARD COUNTY
FLORIDA




Honeycutt & Associates, Inc.
ENGINEERS-SURVEYORS-PLANNERS
3700 South Washington Avenue
Titusville, Florida 32780
(321) 267-6233 Fax (321) 269-7847
Certificate of Authorization EB-0007623

DATE: _____
FOR INFORMATIONAL PURPOSES ONLY


OVERALL MASTER DEVELOPMENT PLAN

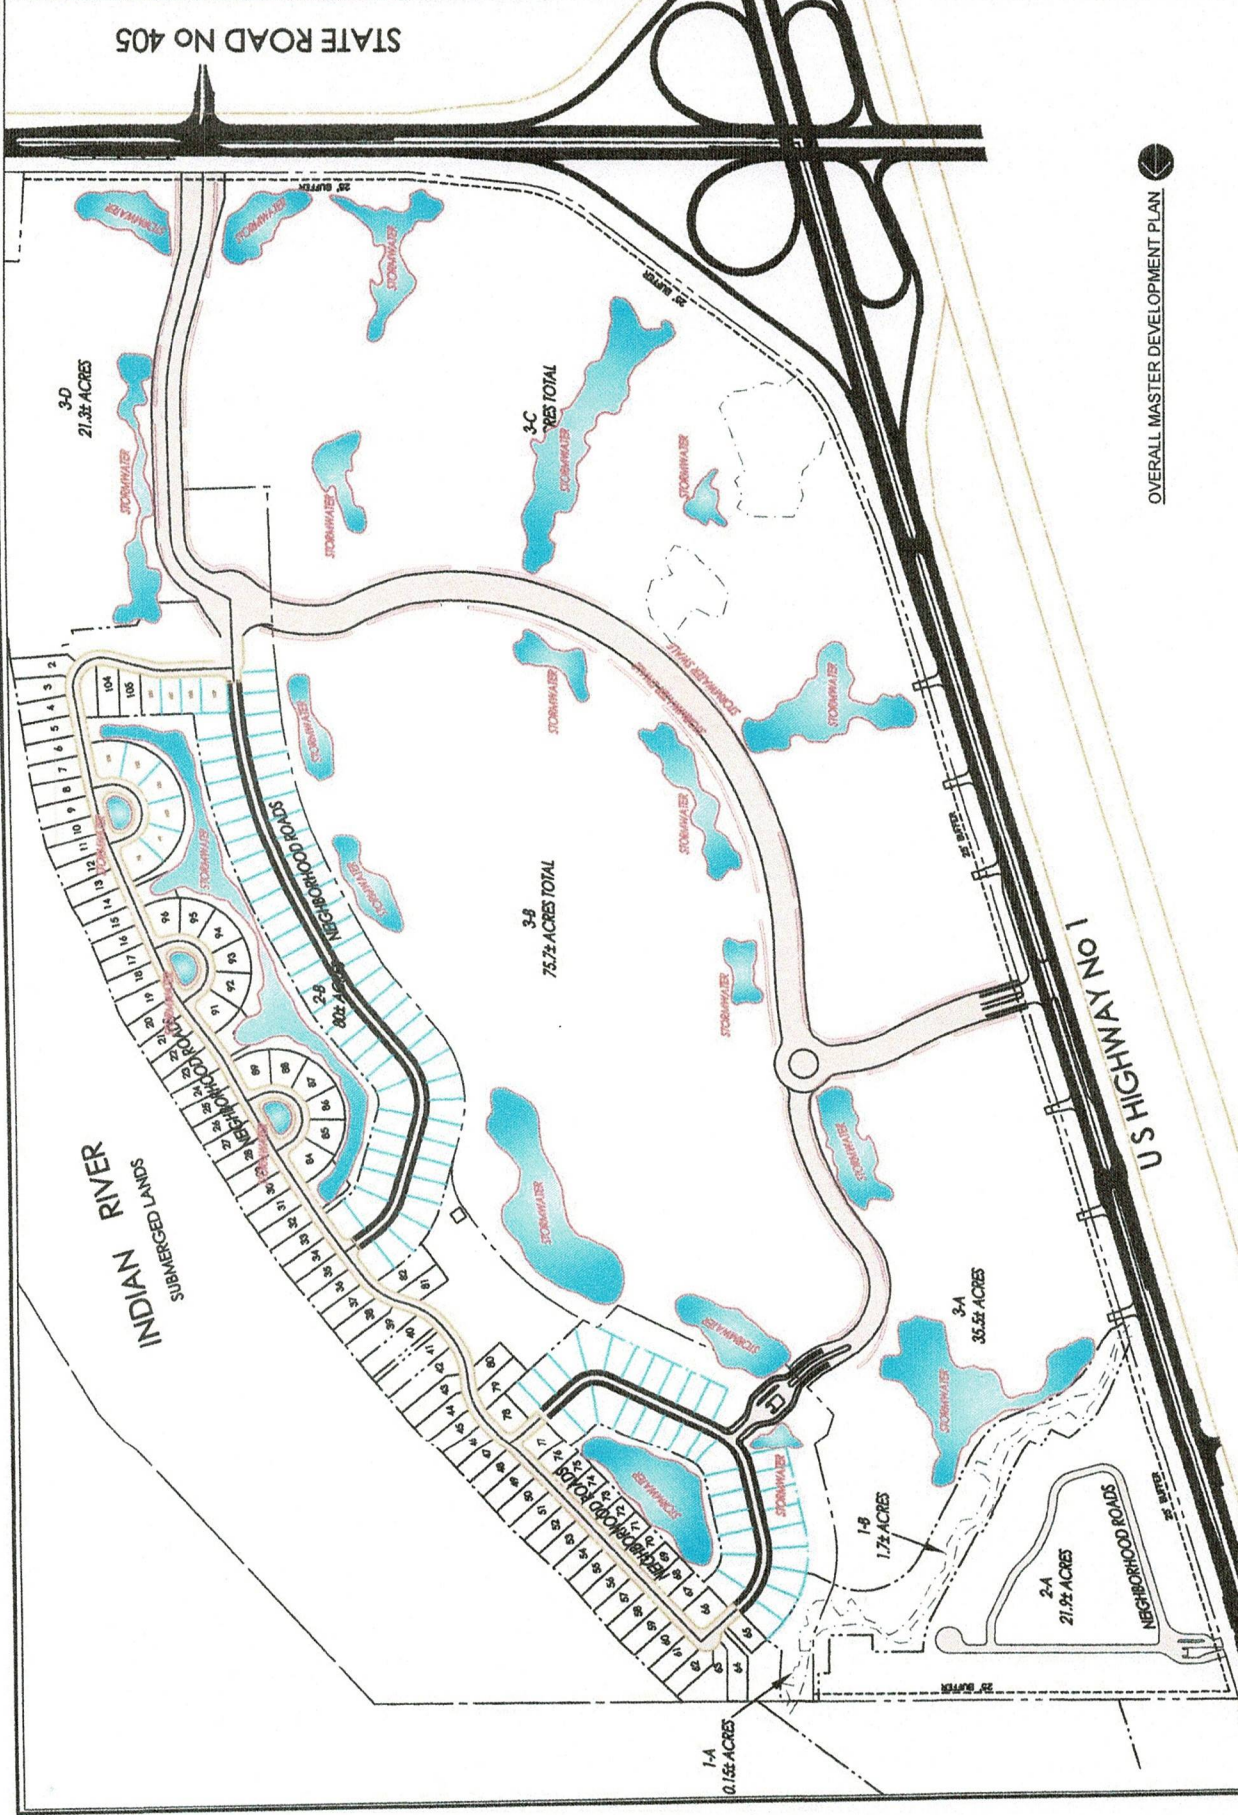

FOR INFORMATIONAL PURPOSES ONLY

DATE: _____

APPROVED BY: _____

DATE: _____

Honeycutt & Associates, Inc.
 ENGINEERS-SURVEYORS-PLANNERS
 3700 South Washington Avenue
 (321) 267-6233 Fax (321) 269-7847
 Certificate of Authorization EB-0007823

STORMWATER PLAN
 TRANQUILITY SHORES
 BREVARD COUNTY
 FLORIDA











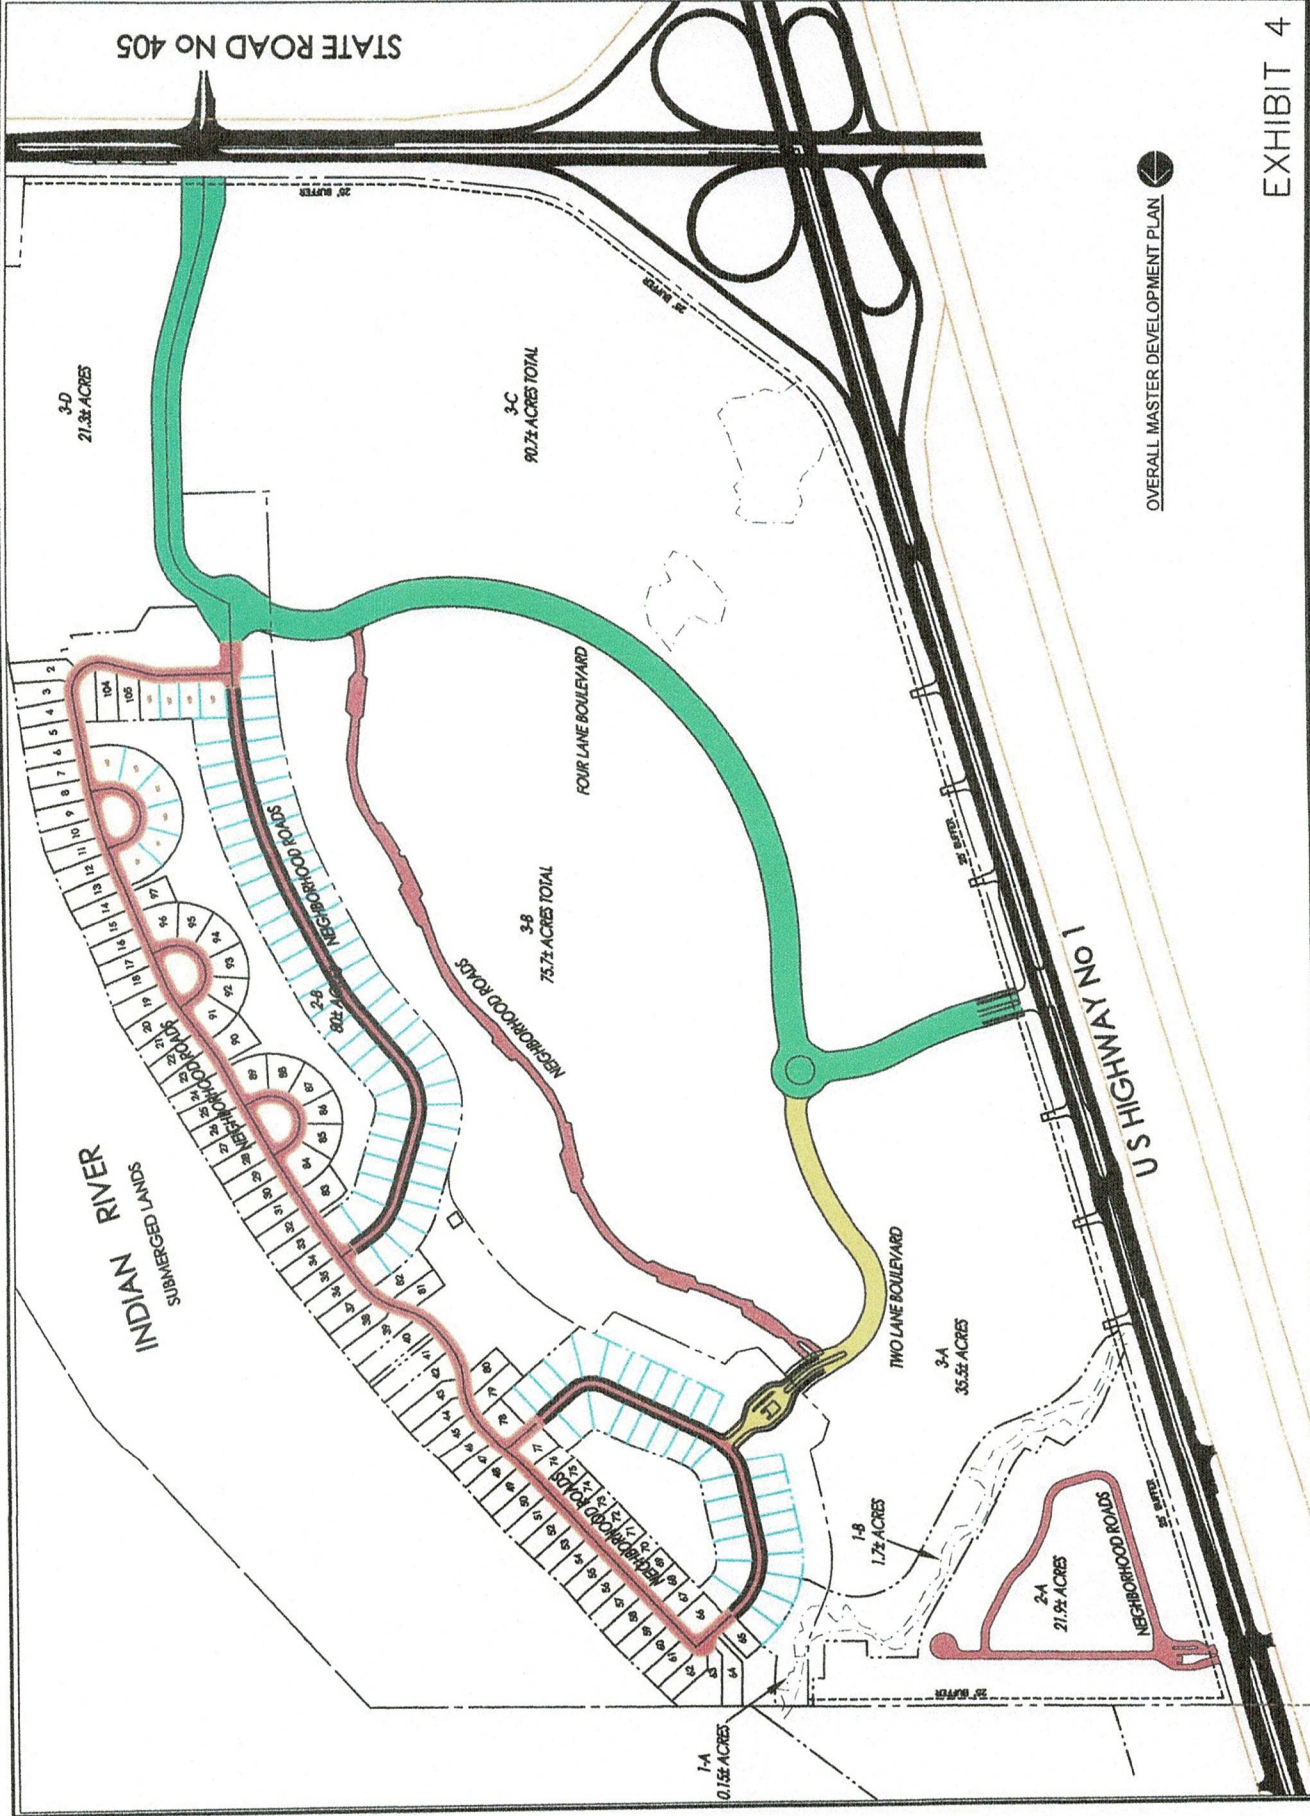


EXHIBIT 5

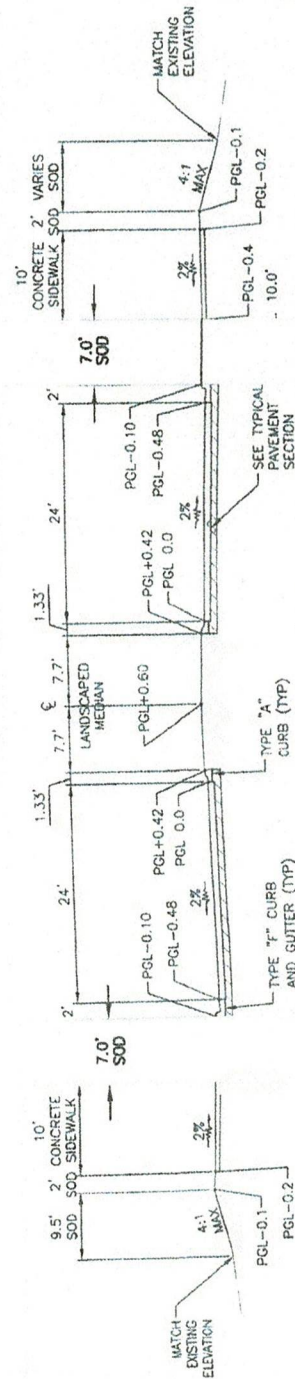

TYPICAL 4 LANE BOULEVARD SECTION


N.T.S.

BREVARD COUNTY
SEC: 35 TWN: 22S RNG: 35E
DATUM:
SCALE:

HAI Honeycutt & Associates, Inc.
ENGINEERS-SURVEYORS-PLANNERS
3700 South Washington Avenue - Titusville, Florida 32780
(321) 267-8233 Fax (321) 269-7847

APPLICANT:
DATE:
SHEET

EXHIBIT 6

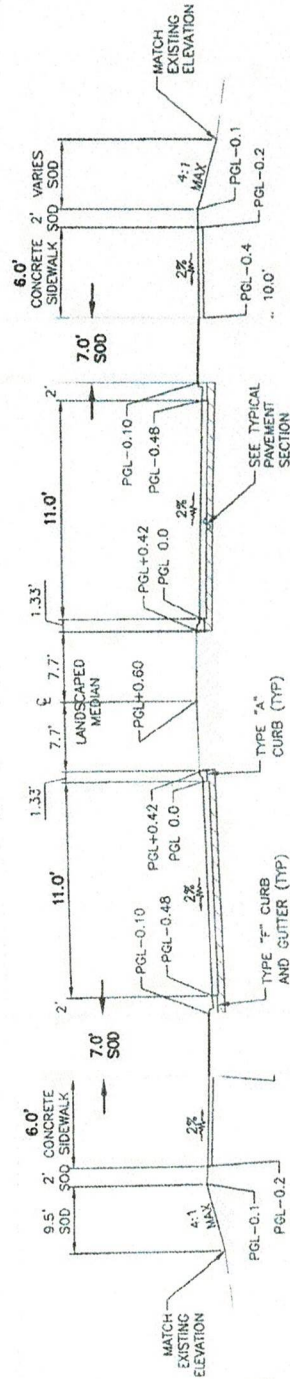

TYPICAL 2 LANE BOULEVARD SECTION


N.T.S.

BREVARD COUNTY
SEC: 35 TWN: 22S RNG: 35E
DATUM:
SCALE:

HAI Honeycutt & Associates, Inc.
ENGINEERS-SURVEYORS-PLANNERS
3700 South Washington Avenue - Titusville, Florida 32780
(321) 267-6233 Fax (321) 269-7847

APPLICANT:
DATE:
SHEET

EXHIBIT 7

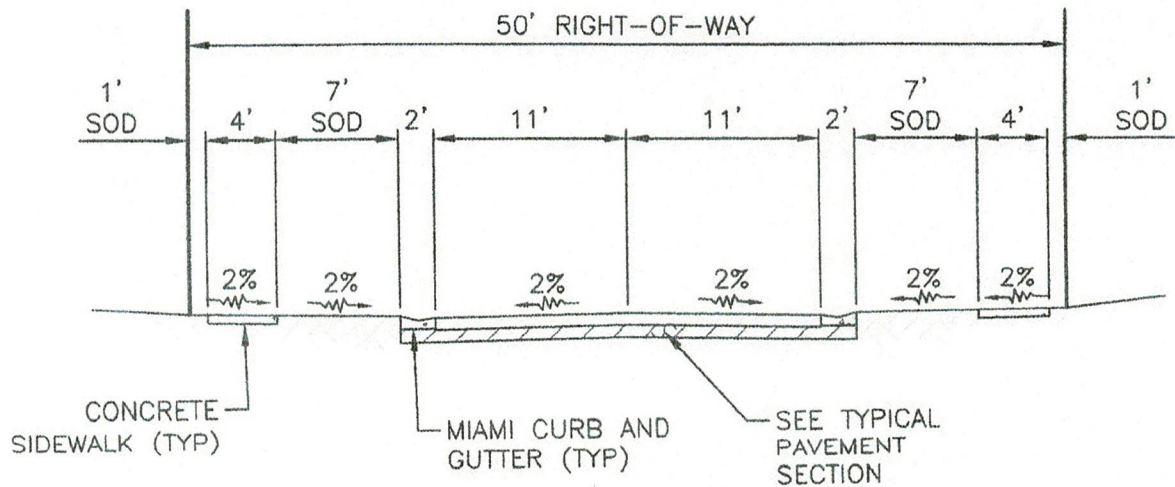

TYPICAL NEIGHBORHOOD ROAD SECTION


NTS

BREVARD COUNTY
 SEC: 35 TWN: 22S RNG: 35E
 DATUM:
 SCALE:

HAI Honeycutt & Associates, Inc.
 ENGINEERS-SURVEYORS-PLANNERS
 3700 South Washington Avenue - Titusville, Florida 32780
 (321) 267-8233 Fax (321) 269-7847

APPLICANT:
 DATE:
 SHEET

EXHIBIT 8

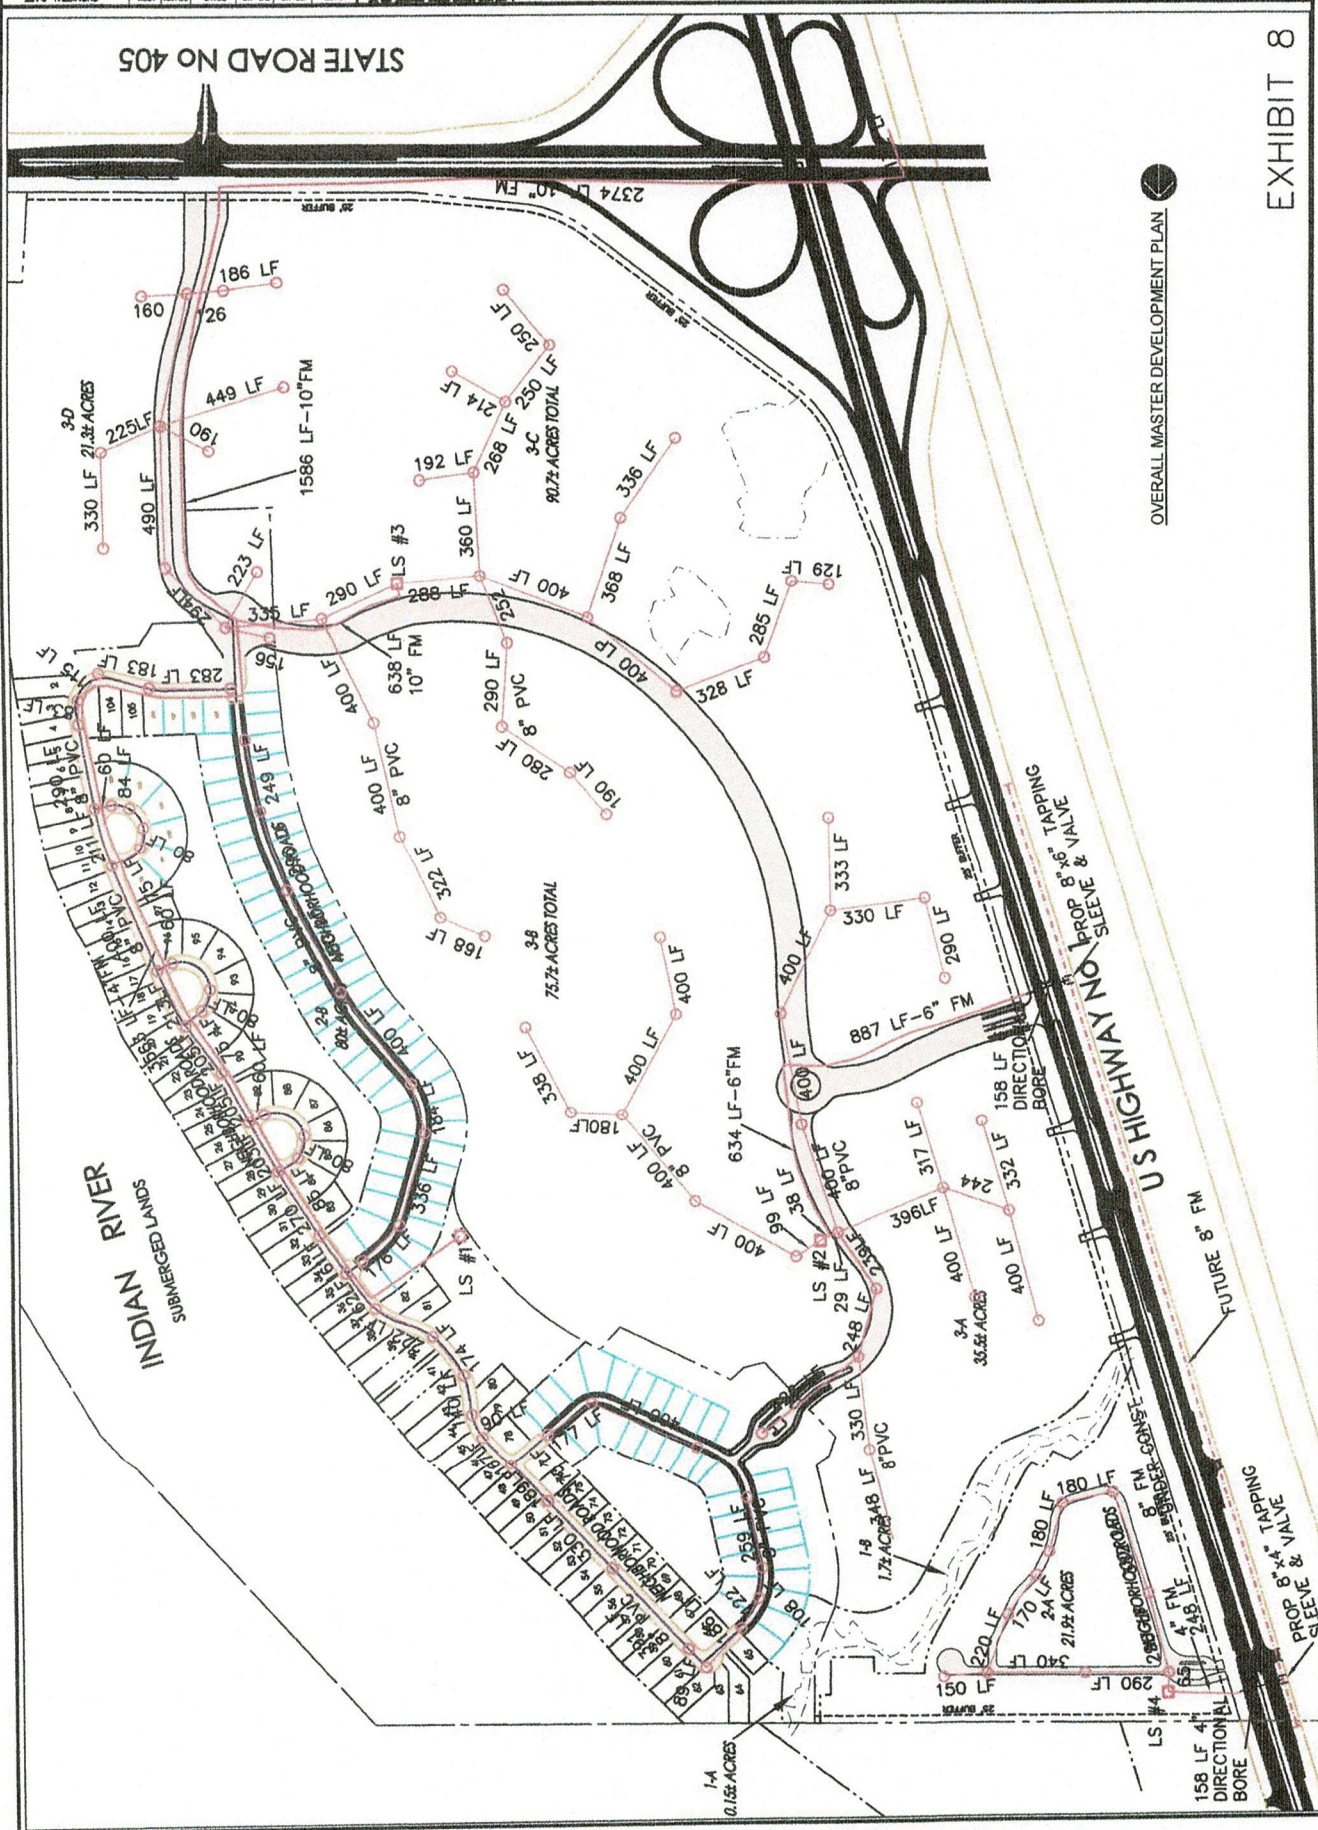



Homeycult & Associates, Inc.
ENGINEERS-SURVEYORS-PLANNERS
3700 South Washington Avenue
(321) 267-6333 Fax (321) 268-7847
Certificate of Authorization EB-00076323

FOR INFORMATIONAL
PURPOSES ONLY

